



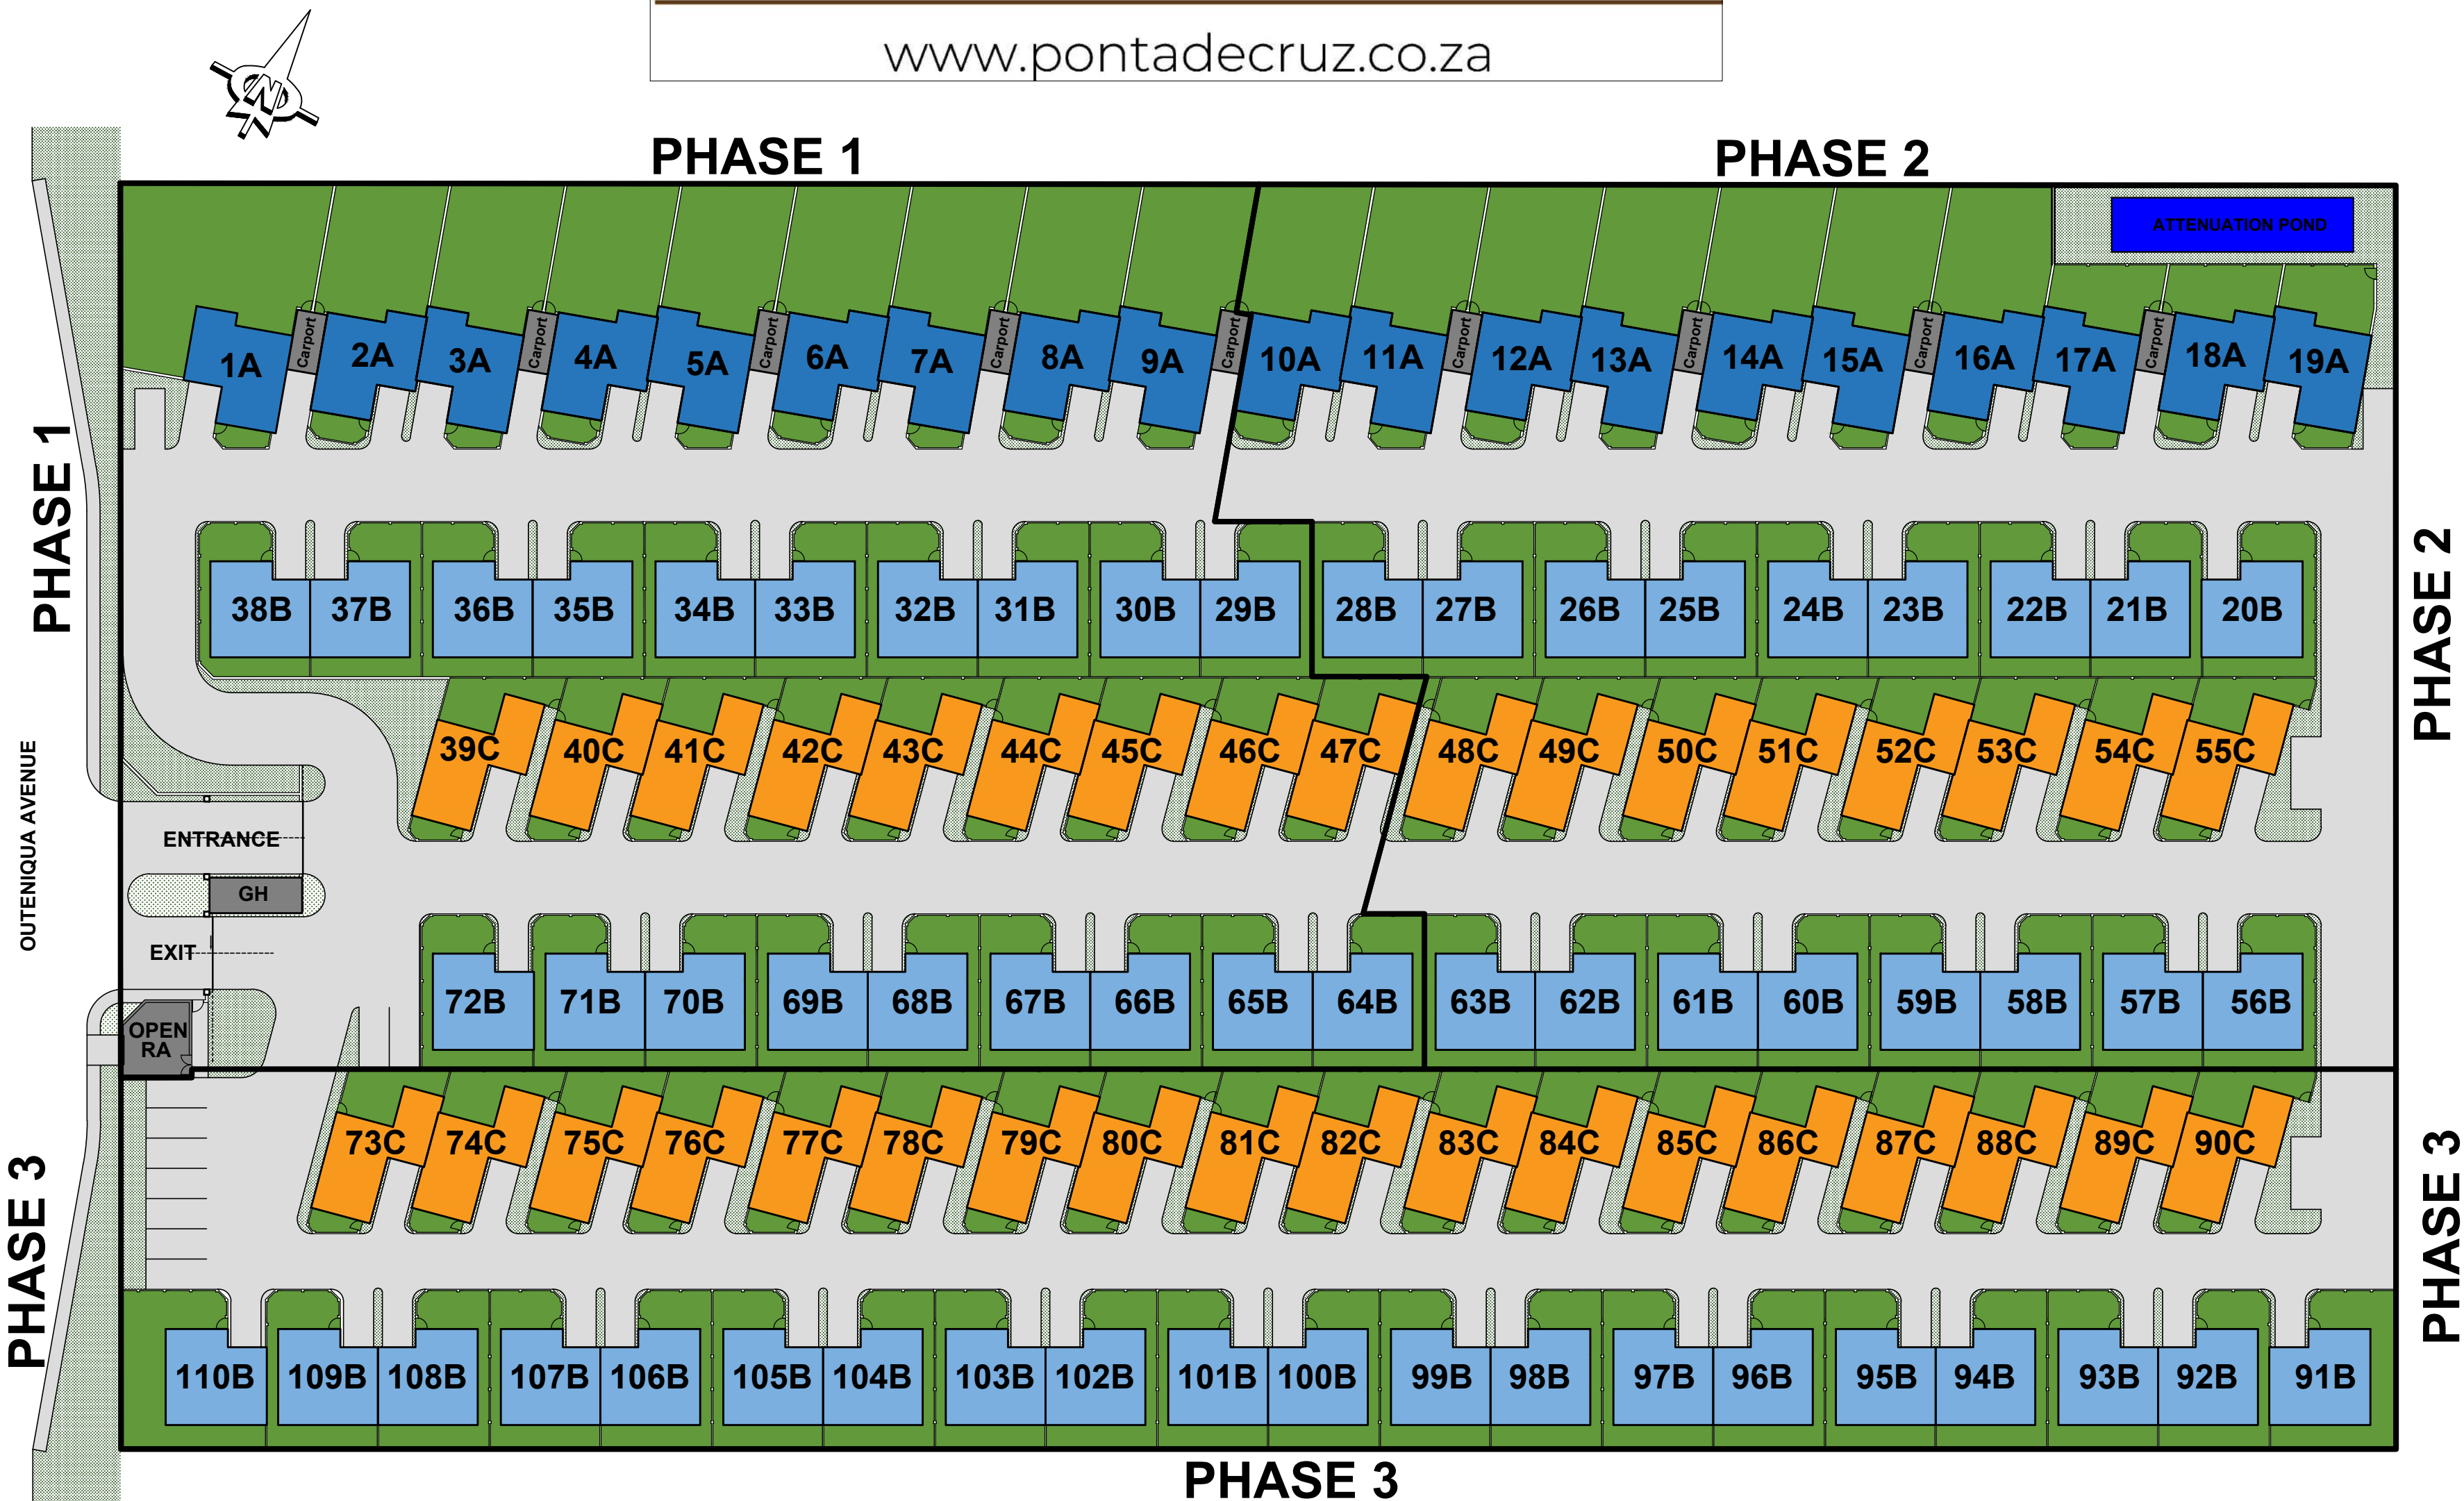

PHASE 1 - 37 UNITS UNIT TYPE A (9 x 3 BEDROOM UNITS) UNIT TYPE B (19 x 2 BEDROOM UNITS) UNIT TYPE C (9 x 2 BEDROOM UNITS)	PHASE 2 - 35 UNITS UNIT TYPE A (10 x 3 BEDROOM UNITS) UNIT TYPE B (17 x 2 BEDROOM UNITS) UNIT TYPE C (8 x 2 BEDROOM UNITS)	PHASE 3 - 38 UNITS UNIT TYPE B (20 x 2 BEDROOM UNITS) UNIT TYPE C (18 x 2 BEDROOM UNITS)
---	--	---


UNIT TYPE A - 3 BEDROOM UNIT

From R1,350,000

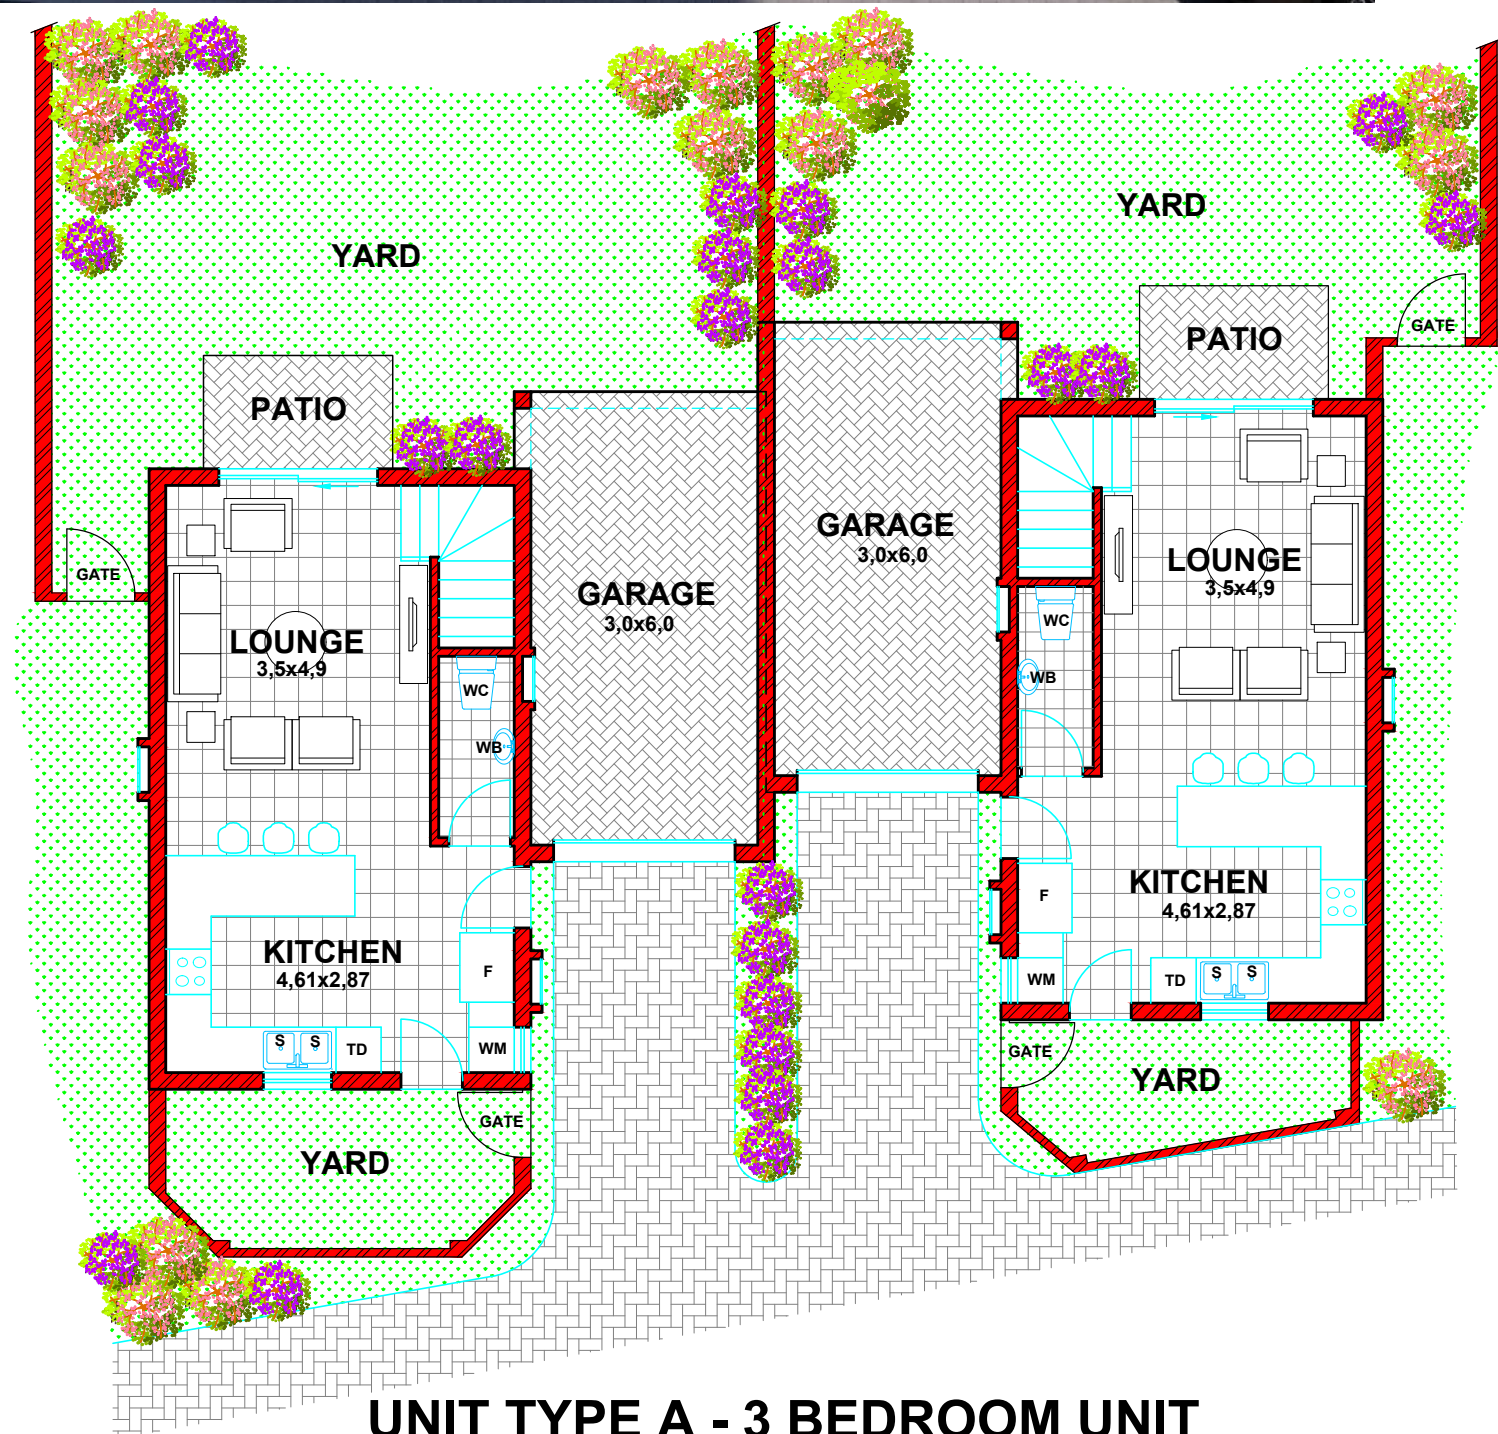

UNIT TYPE A - 3 BEDROOM UNIT
GROUND FLOOR PLAN
1:100


AREA UNIT TYPE A	40,9sqm
GROUND FLOOR	3,7sqm
PATIO	57,4sqm
FIRST FLOOR	20,2sqm
GARAGE	
TOTAL	122,2sqm

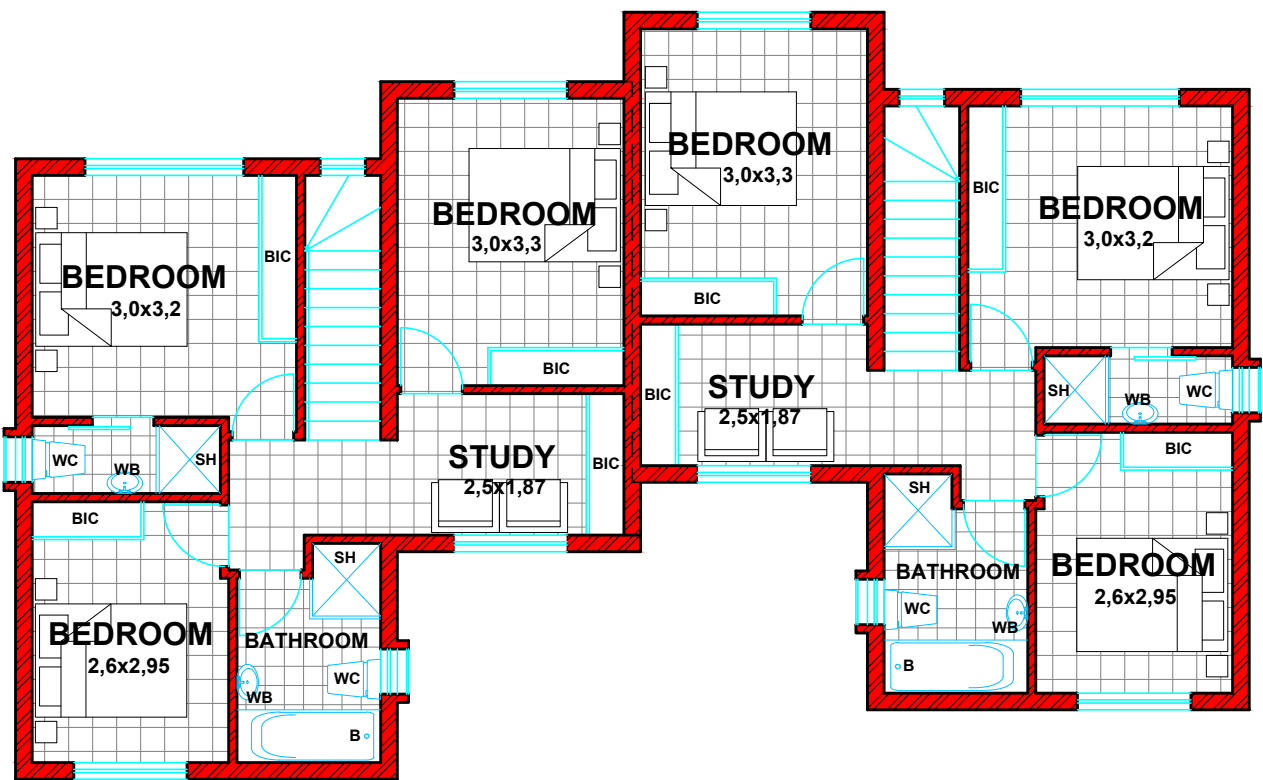

UNIT TYPE A
FIRST FLOOR PLAN
1:100



PLAN No. P03864 - 10 FEBRUARY 2025
W.P. van NIEKERK - Reg. no. = Pr Arch 7579

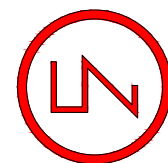

designs
architects

L N DESIGNS
P O BOX 1377
GLEN BALAD
ASTON MANOR
1630
FREEWAY INDUSTRIAL PARK,
UNIT 1A. 24 POMONA ROAD.
POMONA.
KEMPTON PARK
(011) 393 3354

COPYRIGHT RESERVED
KOPIEREG VOORBEHOUD

FROM **R1,350,000**
Incl. Transfer & Bond Costs

Type A
Ground Floor
3 BED 2.5 BATH
PLUS STUDY
GARAGE & PARKING



AREA UNIT TYPE A	
GROUND FLOOR	40,9m ²
PATIO	3,7m ²
FIRST FLOOR	57,4m ²
GARAGE	20,2m ²
TOTAL	122,2m²

FROM **R1,350,000**

Incl. Transfer & Bond Costs

Type A

First Floor

3 BED 2.5 BATH
PLUS STUDY
GARAGE & PARKING




AREA UNIT TYPE A

GROUND FLOOR	40,9m ²
PATIO	3,7m ²
FIRST FLOOR	57,4m ²
GARAGE	20,2m ²
TOTAL	122,2m²


UNIT TYPE B - 2 BEDROOM UNIT

From R1,250,000

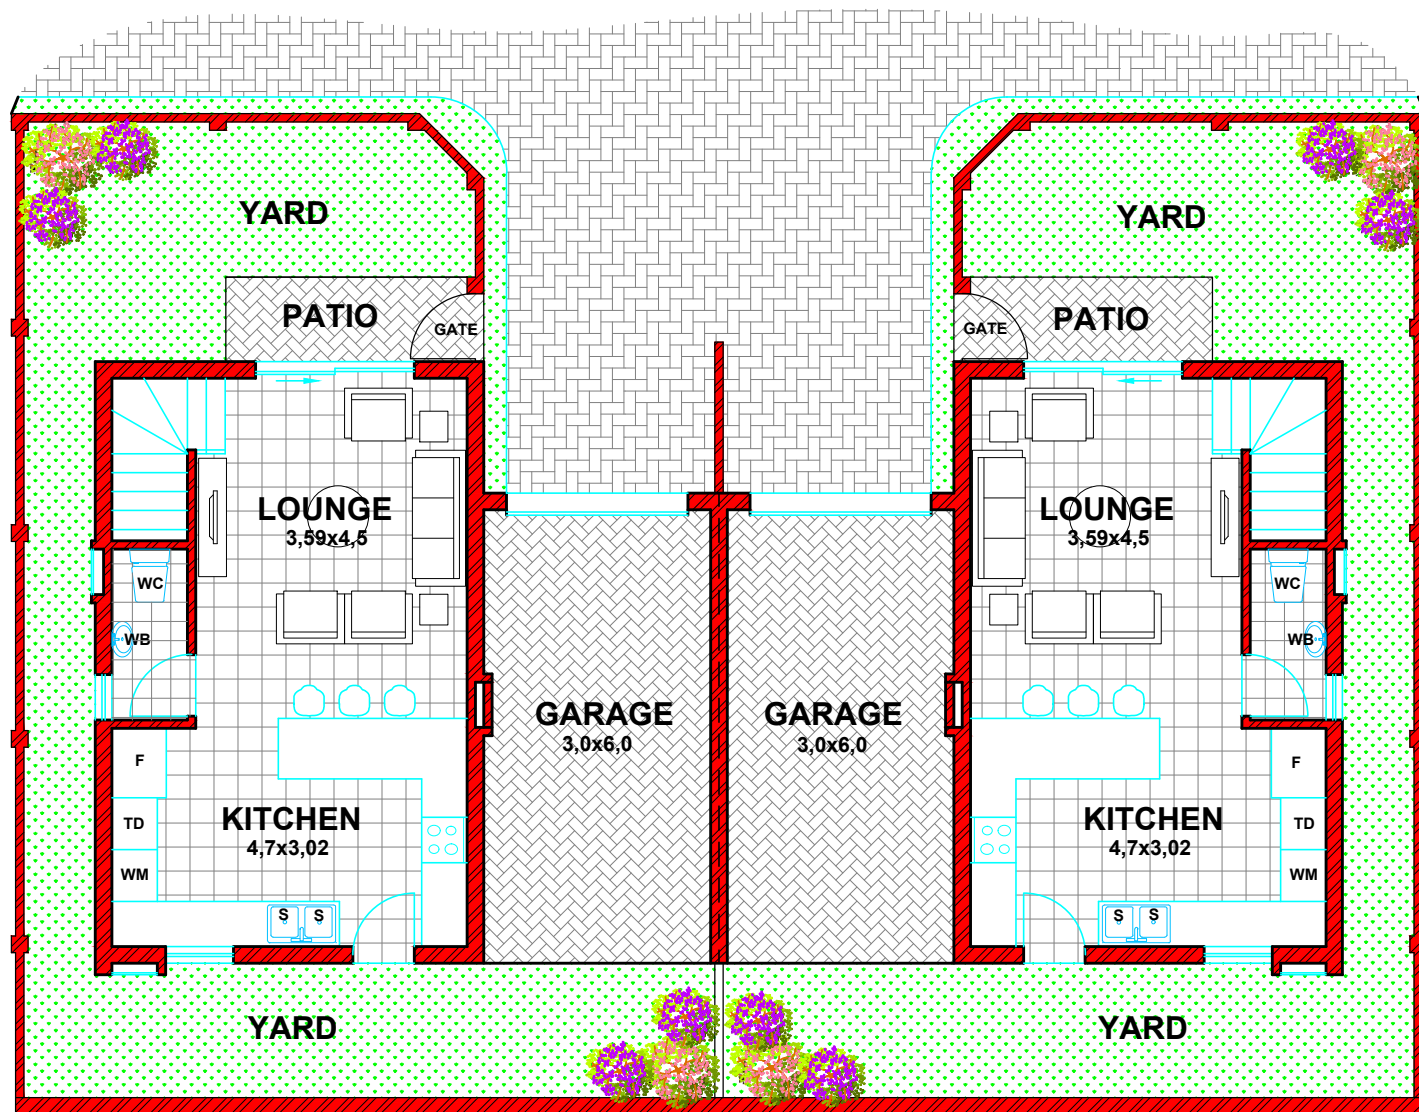

UNIT TYPE B - 2 BEDROOM UNIT
GROUND FLOOR PLAN
1:100

AREA UNIT TYPE B	40,2sqm
GROUND FLOOR	3,7sqm
PATIO	36,3sqm
FIRST FLOOR	20,0sqm
GARAGE	100,2sqm
TOTAL	

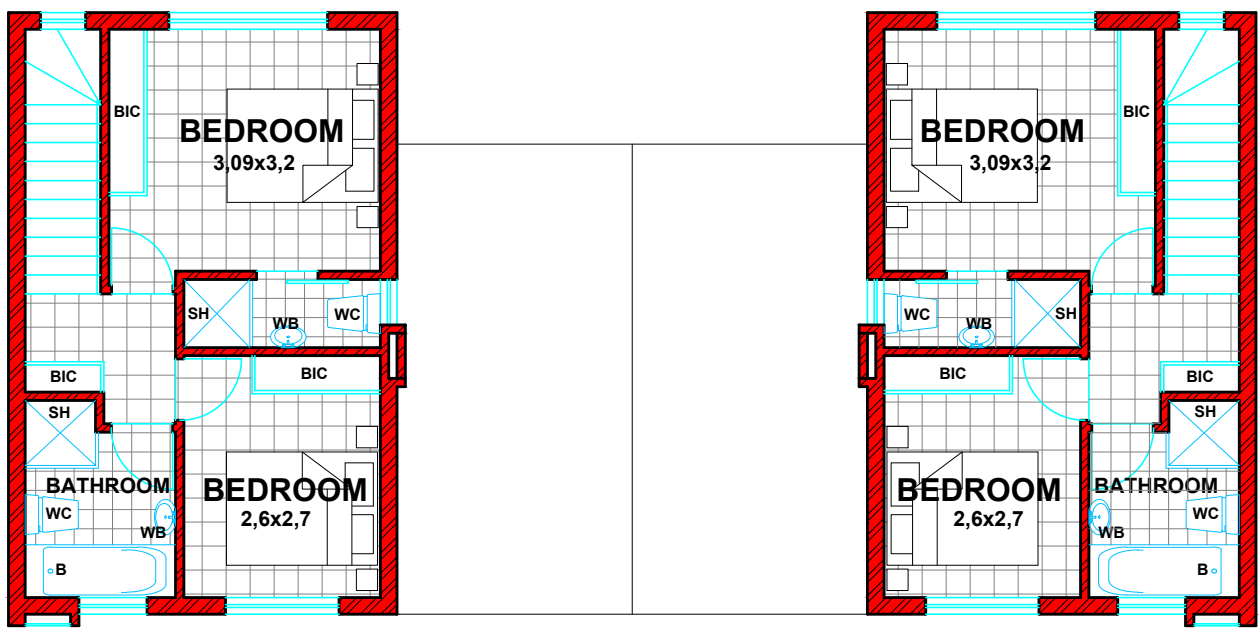

UNIT TYPE B - 2 BEDROOM UNIT
FIRST FLOOR PLAN
1:100



PLAN No. P03864 - 10 FEBRUARY 2025
W.P. van NIEKERK - Reg. no. = Pr Arch 7579



L N DESIGNS
P O BOX 1377
GLEN BALAD
ASTON MANOR
1630
FREEWAY INDUSTRIAL PARK,
UNIT 1A. 24 POMONA ROAD.
POMONA.
KEMPTON PARK
(011) 393 3354

COPYRIGHT RESERVED
KOPIEEREG VOORBEHOU



FROM **R1,250,000**
Incl. Transfer & Bond Costs

Type B
Ground Floor
2 BED 2.5 BATH
GARAGE & PARKING

AREA UNIT TYPE A	
GROUND FLOOR	40,2m ²
PATIO	3,7m ²
FIRST FLOOR	36,3m ²
GARAGE	20,0m ²
TOTAL	100,2m²

FROM **R1,250,000**
Incl. Transfer & Bond Costs

Type B

First Floor

2 BED 2.5 BATH
GARAGE & PARKING



AREA UNIT TYPE A	
GROUND FLOOR	40,2m ²
PATIO	3,7m ²
FIRST FLOOR	36,3m ²
GARAGE	20,0m ²
TOTAL	100,2m²

UNIT TYPE C - 2 BEDROOM UNIT

From R1,250,000



UNIT TYPE C - 2 BEDROOM UNIT
GROUND FLOOR PLAN
1:100

AREA UNIT TYPE C	
GROUND FLOOR	41,1sqm
PATIO	3,7sqm
FIRST FLOOR	36,9sqm
GARAGE	19,9sqm
TOTAL	101,6sqm



UNIT TYPE C
FIRST FLOOR PLAN
1:100

FROM **R1,250,000**
Incl. Transfer & Bond Costs

Type C
Ground Floor
2 BED 2.5 BATH
GARAGE & PARKING



AREA UNIT TYPE A	
GROUND FLOOR	41,1m ²
PATIO	3,7m ²
FIRST FLOOR	36,9m ²
GARAGE	19,9m ²
TOTAL	101,6m²

FROM **R1,250,000**
Incl. Transfer & Bond Costs

Type C
First Floor
2 BED 2.5 BATH
GARAGE & PARKING



AREA UNIT TYPE A	
GROUND FLOOR	41,1m ²
PATIO	3,7m ²
FIRST FLOOR	36,9m ²
GARAGE	19,9m ²
TOTAL	101,6m²